

RESOLUTION NO. 2004- 208
RESOLUTION OF THE BOARD OF COUNTY
COMMISSIONERS OF ST. JOHNS COUNTY, FLORIDA
APPROVING A SUBDIVISION PLAT FOR CYPRESS LAKES UNIT TWO PHASE A

WHEREAS, CYPRESS LAKES PHASE II, LLC, A FLORIDA LIMITED LIABILITY COMPANY, AS OWNER, has applied to the Board of County Commissioners of St. Johns County, Florida for approval to record a subdivision plat known as CYPRESS LAKES UNIT TWO PHASE A.

NOW, THEREFORE BE IT RESOLVED BY THE BOARD OF COUNTY COMMISSIONERS OF ST. JOHNS COUNTY, FLORIDA, as follows:

Section 1. The above-described subdivision plat and its dedicated areas depicted thereon are conditionally approved and accepted by the Board of County Commissioners of St. Johns County, Florida subject to Sections 2, 3, 4, and 5.

Section 2. A Construction Bond has been submitted to the Clerk of Courts' office in the amount of \$563, 124.05.

Section 3. A Maintenance Bond has been submitted in the amount of \$229,363.10.

Section 4. The approval and acceptance described in Section 1 shall not take effect until the Clerk has received a title opinion, certificate, or policy pertaining to the real property that is the subject of the a forenamed subdivision plat which opinion, certificate or policy is in a form acceptable to the County Attorney or Assistant County Attorney.

Section 5. The approval and acceptance described in Section 1 shall not take effect until the plat has been signed by each of the following departments, person or offices:


- a) Chairman or Vice-Chairman of the Board of County Commissioners of St. Johns County, Florida;

- b) Office of the County Attorney;
- c) County Planning and Zoning Department;
- d) Office of the County Surveyor; and
- e) Clerk of Courts.

The Clerk shall not sign or accept the Plat for recording until it has been signed by each of the above persons or entities described in a) through d) above. If the plat is not signed and accepted by the Clerk for recording within 14 days from the date hereof, then the above-described conditional approval shall automatically terminate. If the plat is signed by the Clerk on or before such time, the conditions described herein shall be deemed to have been met.


ADOPTED by the Board of County Commissioners of St. Johns County, Florida, this 11th day of August, 2004.


BOARD OF COUNTY COMMISSIONERS
OF ST. JOHNS COUNTY, FLORIDA

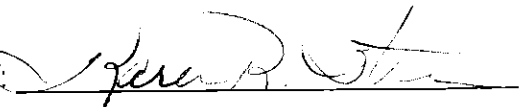BY: 
Karen R. Stern, Its Chair


ATTEST: Cheryl Strickland

RENDITION DATE 08/13/04

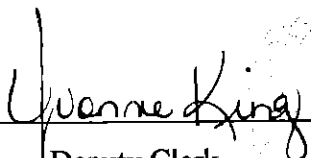
Deputy Clerk

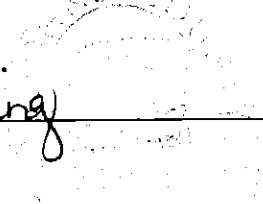

CYPRESS LAKES UNIT TWO PHASE A

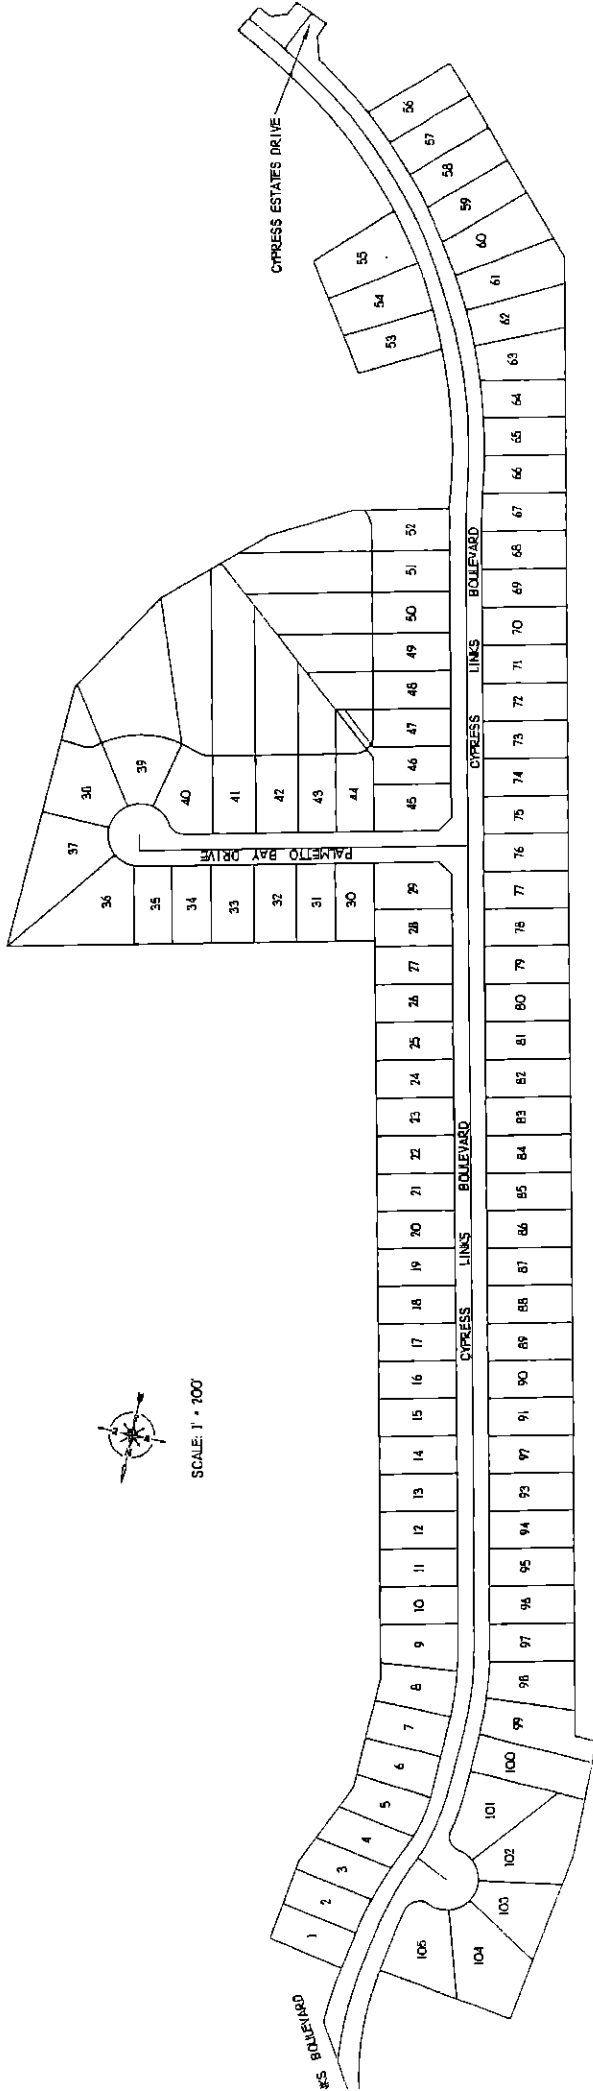

SCALE: 1" = 100'

Prepared By:
A & J LAND SURVEYORS
 Professional Land Surveyors
 5941 LURELLA STREET
 Jacksonville, Florida 32207
 Fax: (904) 244-1644
 Phone: (904) 244-1666

LF