

RESOLUTION NO. 2008- 302
RESOLUTION OF THE BOARD OF COUNTY
COMMISSIONERS OF ST. JOHNS COUNTY, FLORIDA
APPROVING A PLAT FOR DURBIN CROSSING NORTH PHASE 2 – UNIT 5

WHEREAS, DURBIN CROSSING NORTH, LLC, A FLORIDA LIMITED LIABILITY COMPANY, as OWNER, has applied to the Board of County Commissioners of St. Johns County, Florida for approval to record a plat known as DURBIN CROSSING NORTH PHASE 2 – UNIT 5.

NOW, THEREFORE BE IT RESOLVED BY THE BOARD OF COUNTY COMMISSIONERS OF ST. JOHNS COUNTY, FLORIDA, as follows:

Section 1. The above-described subdivision plat and its dedicated areas depicted thereon are conditionally approved and accepted by the Board of County Commissioners of St. Johns County, Florida subject to Sections 2, 3, 4, 5 and 6.

Section 2. A Construction Bond, in the amount of \$1,626,427.37, which represents the funds required to complete the road, drainage and utility improvements, has been filed with the Clerks office.

Section 3. Prior to release of the bond, a Maintenance Bond, in the amount of \$212,142.70 will be required.

Section 4. The approval and acceptance described in Section 1 shall not take effect until the Clerk has received a title opinion, certificate, or policy pertaining to the real property that is the subject of the a forenamed subdivision plat which opinion, certificate or policy is in a form acceptable to the County Attorney or Assistant County Attorney.

Section 5. The Clerk is instructed to file and record the consent and joinder (s) to the plat executed by all mortgages identified in the title opinion or certificate of the title in Section 4.

Section 6. The approval and acceptance described in Section 1 shall not take effect until the plat has been signed by each of the following departments, person or offices:

- a) Chairman or Vice-Chairman of the Board of County Commissioners of St. Johns County, Florida;
- b) Office of the County Attorney;
- c) County Planning and Zoning Department;
- d) Office of the County Surveyor; and
- e) Clerk of Courts.

The Clerk shall not sign or accept the Plat for recording until it has been signed by each of the above persons or entities described in a) through d) above. If the plat is not signed and accepted by the Clerk for recording within 14 days from the date hereof, then the above-described conditional approval shall automatically terminate. If the plat is signed by the Clerk on or before such time, the conditions described herein shall be deemed to have been met.

ADOPTED by the Board of County Commissioners of St. Johns County, Florida, this 28 day of October, 2008.

BOARD OF COUNTY COMMISSIONERS
OF ST. JOHNS COUNTY, FLORIDA

BY: Cyndi Stevenson
Cyndi Stevenson, Chair


ATTEST: Cheryl Strickland

Pam Halteman
Deputy Clerk


RENDITION DATE 10/31/08



DURBIN CROSSING NORTH PHASE 2 - UNIT 5

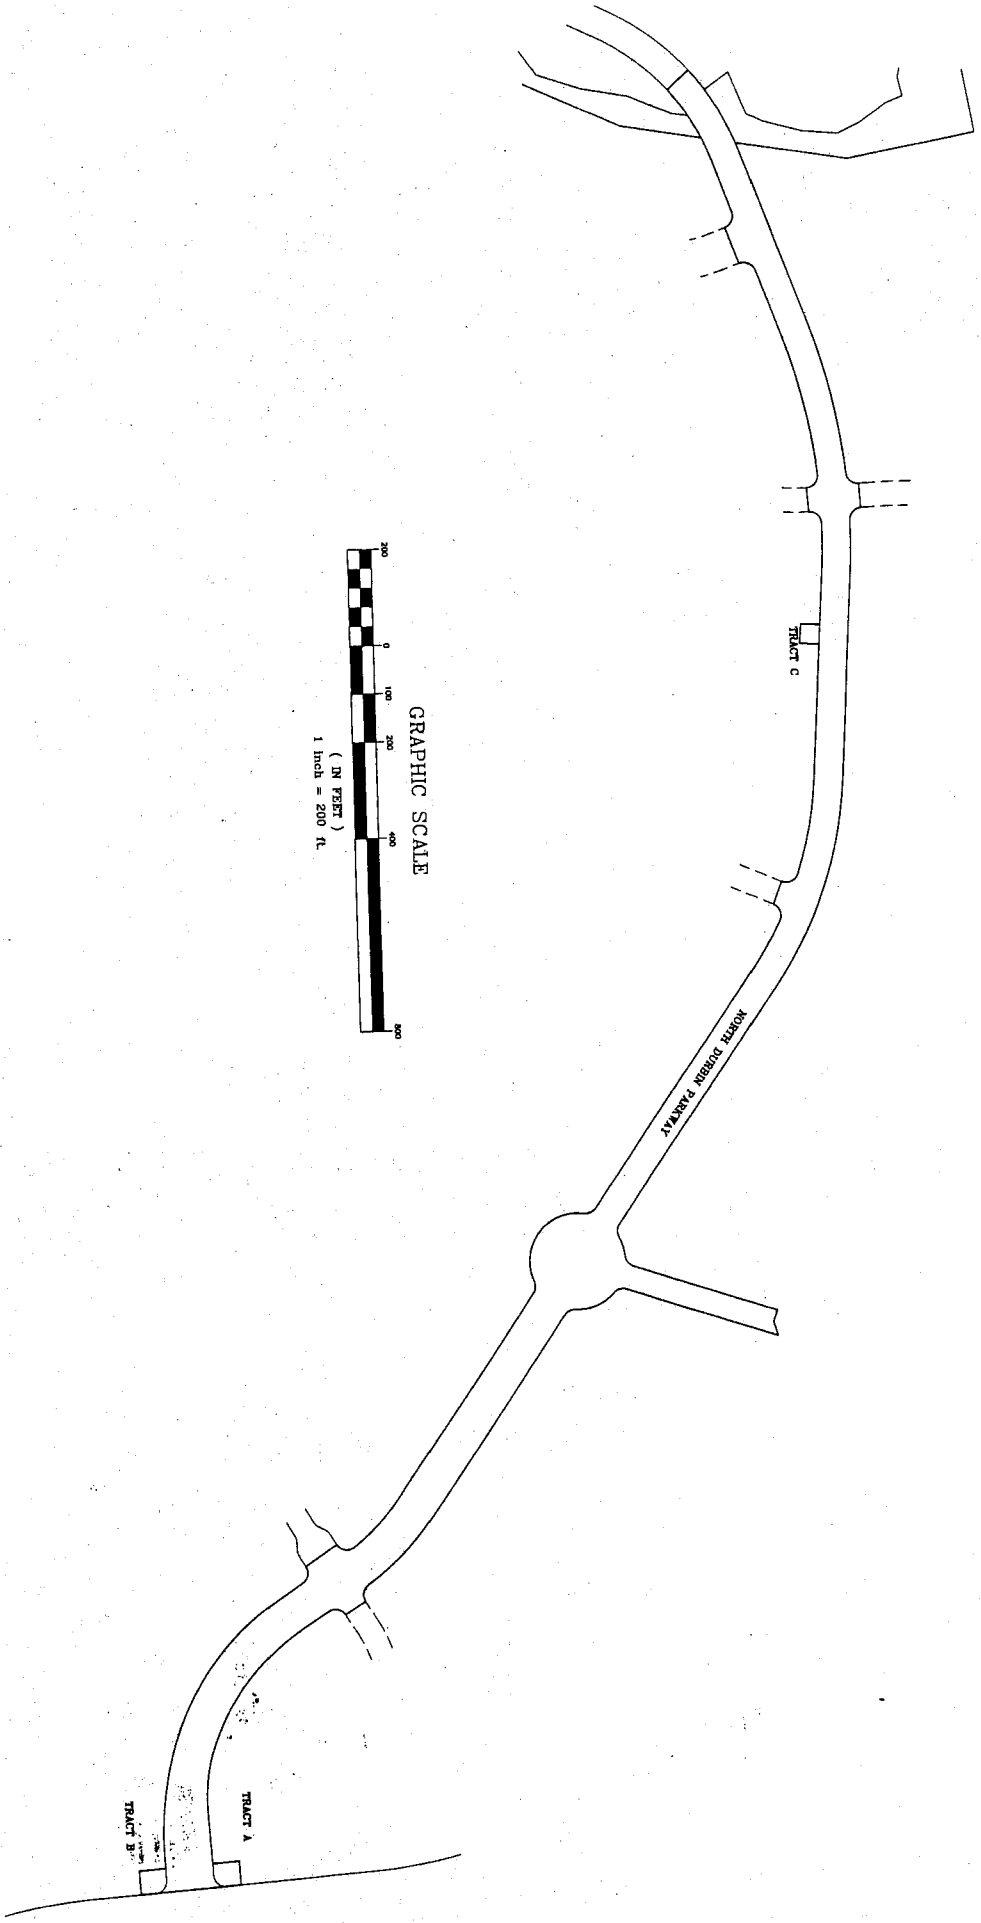

GRAPHIC SCALE
(IN FEET)
1 Inch = 200 Ft.

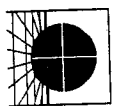

PREPARED BY:
CLARY & Associates, Inc.
PROFESSIONAL LAND SURVEYORS
3030 CROWN POINT ROAD