

RESOLUTION NO. 2019- 434

A RESOLUTION BY THE BOARD OF COUNTY COMMISSIONERS OF ST. JOHNS COUNTY, FLORIDA, APPROVING THE TERMS AND AUTHORIZING THE COUNTY ADMINISTRATOR, OR DESIGNEE, TO EXECUTE A LEASE AGREEMENT WITH CREEKS ATHLETIC ASSOCIATION, INC. FOR SPACE AT THE ST. JOHNS COUNTY PARKS & RECREATION VETERANS PARK ANNEX LOCATED OFF VETERANS PARKWAY.

RECITALS

WHEREAS, Creeks Athletic Association, Inc. (hereinafter "Creeks Athletic"), a Florida not-for-profit corporation, has expressed an interest in leasing office space in the St. Johns County Parks & Recreation Veterans Park Annex located off Veterans Parkway; and

WHEREAS, Creeks Athletic has submitted a Lease Agreement, attached hereto as Exhibit "A", incorporated by reference and made a part hereof; and

WHEREAS, the Lease Agreement will be effective for an initial term of three (3) years and shall be automatically extended in one (1) year increments for a total of up to five (5) years; and

WHEREAS, this is a revocable Lease Agreement and the County can terminate the Lease with ninety (90) days written notice should a need be determined; and

WHEREAS, the purpose of Creeks Athletic is to foster and encourage interest and participation in recreational and competitive athletics in Northwest St. Johns County parks with primary emphasis on youth sports league play, including educating, teaching and training members in athletics, sportsmanship and fair play; and

WHEREAS, the County has determined that entering into said Lease Agreement will serve the interest and welfare of the residents of St. Johns County.

NOW THEREFORE, BE IT RESOLVED by the Board of County Commissioners of St. Johns County, Florida, as follows:

Section 1. The above Recitals are incorporated by reference into the body of this Resolution and such Recitals are adopted as findings of fact.


Section 2. The Board of County Commissioners hereby approves the terms of the Lease Agreement and authorizes the County Administrator, or designee, to execute said Lease Agreement on behalf of the County.

Section 3. To the extent that there are typographical errors that do not change the tone, tenor, or concept of this Resolution, then this Resolution may be revised without subsequent approval by the Board of County Commissioners.

Section 4. The Clerk is instructed to record the original Lease Agreement in the Public Records of St. Johns County, Florida.


PASSED AND ADOPTED by the Board of County Commissioners of St. Johns County, Florida this 3 day of December, 2019.

BOARD OF COUNTY COMMISSIONERS
OF ST. JOHNS COUNTY, FLORIDA

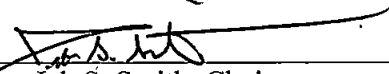By: 
Jeb S. Smith, Chair

ATTEST: Hunter S. Conrad, Clerk

RENDITION DATE 12/5/19

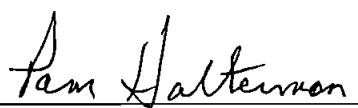By: 
Deputy Clerk

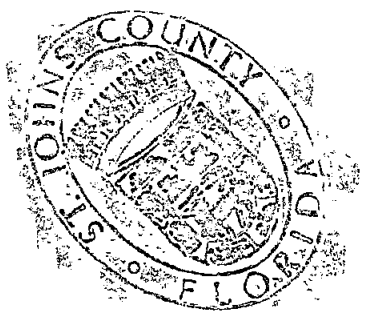


EXHIBIT "A" TO RESOLUTION

LEASE AGREEMENT

THIS LEASE, made and executed by and between **ST. JOHNS COUNTY**, a political subdivision of the State of Florida, whose address is 500 San Sebastian View, St. Augustine, Florida 32084, hereinafter referred to as Landlord, ("Landlord"), and **CREEKS ATHLETIC ASSOCIATION, INC.**, a not-for-profit corporation authorized to conduct business in the State of Florida, whose primary address is 1332 Veterans Parkway, St. Johns, Florida 32259, hereinafter referred to as Tenant ("Tenant").

IN CONSIDERATION of the respective covenants and agreements of the parties contained herein, the Landlord does hereby lease to the Tenant the below described Premises, Other Areas and Common Areas, pursuant to the terms and conditions set forth below.

**ARTICLE 1
BASIC LEASE PROVISIONS AND EXHIBITS**

Section 1.01: Basic Lease Provisions and Exhibits

DATE OF LEASE: _____

NAME and ADDRESS OF LANDLORD:

St. Johns County, Florida, a political subdivision of the State of Florida
c/o Land Management Systems
500 San Sebastian View
St. Augustine, Florida 32084

NAME and ADDRESS OF TENANT:

Creeks Athletic Association, Inc.
1332 Veterans Parkway
St. Johns, Florida 32259

Section 1.02: The Premises.

Landlord hereby leases to Tenant that certain property situated within the Parks & Recreation Veterans Park Annex, 1332 Veterans Parkway, St. Johns, County of St. Johns, State of Florida, more particularly described in Exhibit "A" attached hereto and by reference made a part hereof. Said Premises consists of one (1) office located within the Parks & Recreation Veterans Park Annex.

Section 1.03: Permitted Use.

The property leased hereby shall be used solely and exclusively for public and governmental purposes including, but not limited to, fostering and encouraging interest and participation in recreational and competitive athletics in Northwest St. Johns County parks with primary emphasis on youth sports league play, including educating, teaching and training members in athletics, sportsmanship and fair play.

Section 1.04: Scheduled Lease Term.

The term of this Lease shall be for an initial term of three (3) years commencing August 1, 2019 and ending on July 31, 2022 (the "Initial Term"). If either Landlord or Tenant determines at any time that the Property has become unsuitable for the intended use, ninety (90) day written notice shall be provided to the non-terminating party advising of such unsuitability and electing to terminate this Lease at the end of said 90-day period.

Section 1.05: Option to Renew

Upon expiration of the Initial Term of this Lease or any extension provided for hereafter, and provided Tenant is not then in default of this Lease in a manner set forth in Section 8.01 hereof, said Lease shall be automatically extended in one (1) year increments for a total of up to five (5) years, on the same terms and conditions as contained herein, providing that neither party notified the other in writing of intent not to accept such extension at least ninety (90) days prior to the end of the then current termination date.

Section 1.06: Rent.

No rent payment will be required under this Lease.

Section 1.07: Condition of Premises.

The Tenant will take possession of the Premises with existing structures and together with future improvements for use as an office to fostering and encouraging interest and participation in recreational and competitive athletics in Northwest St. Johns County parks with primary emphasis on youth sports league play, including educating, teaching and training members in athletics, sportsmanship and fair play. Any further improvements required for the Tenant's occupancy and use of the Premises may be made in accordance with the terms of this Lease and at the Tenant's sole expense upon written approval of the Landlord.

Section 1.08: Licenses and Permits.

Tenant shall obtain all licenses and/or permits required by St. Johns County, Florida, as well as any State and Federal agencies.

Section 1.09: Payment of Taxes.

Lessee shall pay in full, before delinquency, all taxes, charges and assessments, if any, levied on or otherwise applicable to the Premises and on the equipment, furniture and fixtures located thereon or as a result of the operation of Lessee's business, including sales and personal property taxes.

Section 1.10: Covenant of Ownership.

Landlord covenants to Tenant that Landlord owns the property in fee simple title and has full authority to enter into this Lease.

ARTICLE 2
LANDLORD'S GRANT OF POSSESSION AND QUIET ENJOYMENT

Section 2.01: Demise.

In consideration of the rent and the covenants and agreements contained in this Lease, Landlord leases the Premises, and Tenant hereby rents same, pursuant to and in accordance with the terms and conditions set forth in this Lease.

Section 2.02: Quiet Enjoyment.

Upon paying all sums due from Tenant to Landlord and performing and observing all of Tenant's covenants and obligations hereunder, Tenant, subject to the provisions hereof, may peacefully and quietly have, hold, use and enjoy the Premises, the Other Areas and may use and enjoy the Common Areas throughout the Lease term without interference by Landlord.

ARTICLE 3
TENANT'S OBLIGATION TO PAY RENT

Section 3.01: Obligation to Pay Rent.

Notwithstanding any other Article, section or provision of this Lease, the Tenant's obligation to pay Rent and to make payments to Landlord under this Lease is limited solely and only to payment from the funds of the Tenant described in the following covenant and solely and only in the manner and to the extent described in this Article and in such covenant.

Section 3.02: Covenant to Budget.

The Tenant covenants and agrees to appropriate in its annual budget for payment under this Lease.

Section 3.03: Timely Payment.

The Tenant covenants and agrees to make timely payment to Landlord as set forth elsewhere in this Lease.

ARTICLE 4
UTILITIES

Section 4.01: Parties' Respective Obligations.

At Tenant's expense, Tenant shall independently contract for, and pay all costs associated with any and all telecommunication utilities, telephone/voice mail/internet/wi-fi, used or consumed in the Premises. Landlord shall reasonably provide all necessary and appropriate electricity, gas, water, sewage and solid waste removal.

ARTICLE 5
MAINTENANCE, OPERATION, IMPROVEMENTS, REPAIR
AND JANITORIAL SERVICES

Section 5.01: Maintenance by Landlord.

Landlord shall maintain, repair and keep the structural components and supporting walls, foundation, roof, mechanical systems, HVAC systems, electrical systems, plumbing systems, (including all fixtures pertaining to heating, air-conditioning, ventilation, water, sewer, and electrical), parking areas, landscaping, gutters, downspouts, sprinkler systems, if any, and all other improvements in good repair. Landlord shall maintain and provide cleanup of all parking lots and maintain any exterior flood lights on the Premises. Prompt notification of any defects or hazards should be made to the St. Johns County Parks & Recreation Department.

Landlord, however, shall have no duty to make any repairs within the Premises resulting from:

- a) any alterations, modifications or improvements made by or on behalf of Tenant;
- b) the installation of Tenant's property, fixtures (trade or otherwise), equipment or inventory;
- c) Tenant's use or occupancy of the Premises in violation of this Lease or in a manner not consistent herewith; or
- d) the acts or omissions of Tenant, its employees, agents, contractors, subtenants, invitees, guests, licensees, assigns or customers.

Landlord shall provide for any security monitoring, pest control, or janitorial services necessary to maintain the Premises in a clean, pleasant, sightly, sanitary and safe condition.

Section 5.02: Maintenance by Tenant.

Except for Landlord's maintenance responsibilities as provided elsewhere in this Lease, Tenant, at Tenant's sole expense, shall maintain the Premises, including all glass, in good order, condition and repair and in a clean, pleasant, sightly, sanitary and safe condition. Failure by Tenant to maintain the Premises as provided in this Lease may result in Landlord having to expend funds for clean-up and/or repair. If such incident occurs, then Tenant shall fully reimburse Landlord, within ten (10) business days of the clean-up and/or repair, for all costs/expenses associated with the clean-up and/or repair.

Section 5.03: Improvements by Tenant.

Tenant shall incur all costs associated with any and all construction build-out or improvements to the interior and/or exterior of the structure upon written consent and permission of the Landlord which shall not be unreasonably withheld. All construction on the premises shall conform to applicable codes and regulations of the federal, state, county and municipal governments or any of their departments. The above notwithstanding, the interests of the Landlord in the premises shall not be subject to construction liens or other liens for improvements made by the Tenant.

Section 5.04: Ownership of Improvements and Fixtures.

Landlord and Tenant agree that all buildings and improvements now or hereafter located or constructed on the Premises, all fixtures permanently affixed to the Premises and all alterations, additions and changes thereto shall be the property of Tenant during the term of the Lease. Upon the expiration or early termination of this Lease, all of such buildings and improvements and all fixtures permanently affixed to the Premises and all alterations, additions and changes thereto shall automatically belong to the Landlord without compensation to Tenant. Upon such Lease expiration or early termination, Tenant shall execute and deliver to Landlord such Bills of Sale, Quit Claim Deeds and other documents as Landlord deems reasonably necessary to evidence such ownership by Landlord. All other equipment and personal property of Tenant, excepting fixtures permanently affixed to the Premises, shall remain the property of Tenant and may be removed from the Premises by Tenant upon the expiration or early termination of the Lease; provided, however, Tenant shall repair all injury caused to the Premises by the removal of such equipment and personal property.

Section 5.05: Surrender of Premises.

Upon termination of this Lease, Tenant shall surrender the Premises in the same condition as the Commencement Date, reasonable wear and tear and loss due to casualty and condemnation excepted, and shall surrender all keys for the Premises to Landlord. Tenant must remove all its trade fixtures and personal property and, if requested, any other installation, alterations or improvements made by Tenant and shall repair any damage caused thereby. Any and all property not removed from the Premises within ninety (90) days at the termination of this Lease or the end of the term of this Lease or extension hereof, will be considered to have reverted to the status of building improvements belonging to the Landlord or to have been abandoned as to any and all rights or claims of Tenant, and will be at Landlord's sole right of disposal.

Section 5.06: Liens.

No encumbrances, charges or liens against the property shall exist because of any action or inaction by Tenant or its independent contractors. Tenant shall discharge by bond or otherwise within ten (10) days of notice of its existence, any lien, encumbrance or other charge arising in violation of this Article.

Section 5.07: Sign Awnings and Canopies.

At all times, Tenant shall maintain its signs, decorations, lettering and advertising material in good condition and repair.

**ARTICLE 6
INSURANCE AND INDEMNIFICATION**

Section 6.01: Tenant's Coverage.

To the extent permissible by law, the Tenant agrees to indemnify and hold Landlord and its officers, agents, and employees harmless from any and all liability, damages, actions, claims, demands, expenses, judgments, fees and costs of whatever kind or character, arising from, by reason of, or in connection with the operations or use of the Premises described herein. It is the

intention of the Tenant that Landlord and its officers, agents and employees shall not be liable or in any way responsible for injury, damage, liability, loss or expense resulting to any employee or third party while on the Premises due to accidents, mishaps, misconduct, negligence or injuries either in person or property. The Tenant expressly assumes full responsibility for any and all damages or injuries which may result to any person or property by reason of or in connection with the use of the facilities pursuant to this agreement.

The Tenant assumes responsibility for any and all claims for personal injury damages arising out of its use of the Premises. Landlord shall not be liable for any loss, injury, death or damage to persons or property which at any time may be suffered or sustained by the Tenant or by any person whosoever may be using or occupying or visiting the leased facility, or be in, on or about the same, whether such loss, injury, death or damage shall be caused by or in any way result from or arise out of any act, omission or negligence of the Tenant or of any occupant, subtenant, visitor or user of any portion of the Premises. The indemnity provisions of this section shall survive the termination of this Lease. This provision relating to Indemnity, is separate and apart from, and is in no way limited by, any insurance provided by the Tenant, pursuant to this Lease, or otherwise.

The Tenant shall, at all times during the term of this lease, maintain in full force and effect a policy, or policies, of commercial general liability insurance. Coverage shall provide minimum limits of liability of \$1,000,000 per occurrence, \$2,000,000 aggregate, for bodily injury and property damage. The liability policy shall include a waiver of subrogation in favor of St. Johns County. St. Johns County shall be named as additional insured by policy endorsement and shall apply as primary and non-contributory.

The Landlord will not insure any property or contents stored on the property by the Tenant.

If required, Tenant will, for the entire term of this Lease and at Tenant's cost and expense, maintain for its benefit and the benefit of Landlord, hazard and flood insurance on the buildings and all improvements on the Premises in an amount not less than the full replacement value of such improvements. All insurance policies required by this paragraph shall insure the interests of the Landlord as a named co-insured and shall be obtained and maintained with insurance companies qualified under the laws of the State of Florida to assume the risks undertaken and each such policy shall contain a provision that it may not be cancelled by the insurer except upon at least thirty (30) days prior written notice to Landlord. The term "Full Replacement Value" as used in this paragraph shall mean the actual replacement cost from time to time of the buildings and improvements located on the Premises.

All insurance policies required by this section shall be secured from and maintained with insurance companies qualified under the laws of the State of Florida to assume the risks undertaken. Prior to execution of this agreement, copies of current policies and certificates of insurance including the additional insured/co-insured endorsements will be provided to St. Johns County, 500 San Sebastian View, St. Augustine, Fl 32084, and include the name of the Tenant,

the lease term, and property address. St. Johns County will be given thirty (30) day notice prior to cancellation or modification of this insurance.

In the event of unusual circumstances, the County Administrator or his designee may adjust these insurance requirements.

Section 6.02: Landlord's Coverage.

Landlord shall maintain adequate liability and property insurance covering the building. Tenant shall be named as co-insured on all liability policies.

**ARTICLE 7
DAMAGE AND DESTRUCTION**

Section 7.01: Fire, Explosion, or Other Casualty.

Tenant shall immediately give notice to Landlord of any damage to the Premises or Other Areas if the Premises are damaged by fire, explosion, wind, water or other casualty (" Occurrence"). Unless the Landlord determines that it is not cost effective to repair the Premises, the damage shall promptly be repaired by Landlord subject to this Section. If the Landlord determines that it is not cost effective to repair the Premises, Landlord shall provide Tenant ninety (90) days written notice of termination of this Agreement in accordance with the requirements of Article 7. Landlord shall not be required to repair or replace Tenant's improvements, alterations and additions, inventory, fixtures, furniture, furnishings, equipment and other personal property. In the event Landlord fails to notify Tenant within 30 days after the Occurrence of the Landlord's election to either repair all damages required to be repaired by Landlord or to terminate this Lease, or in the event that the Landlord's repairs take more than 120 days from the date of notification to complete, the Tenant, at its option, may unilaterally terminate this Lease.

Section 7.02: Landlord's Work.

Upon an Occurrence, Landlord need only make such repairs as are necessary to place the damaged portions of the property in the same condition as when possession of the Premises was initially delivered to Tenant.

**ARTICLE 8
DEFAULT AND REMEDIES**

Section 8.01: Tenant's Default.

If Tenant fails to:

- a) Pay all or any monthly installments of the Rent or any other sum due to the Landlord from Tenant hereunder within thirty (30) days after Landlord notifies Tenant that such sum is past due; or

- b) Cease all conduct prohibited hereby within ten (10) days of receipt of written notice from Landlord; or
- c) Take appropriate action within ten (10) days of receipt of written notice from Landlord requesting Tenant to remedy Tenant's failure to perform any of the terms, covenants and conditions hereof; or
- d) Conform to the Lease provisions and is otherwise in breach of Tenant's obligations hereunder and shall not have cured the default to the satisfaction of the Landlord within fifteen (15) calendar days following receipt of written notice from the Landlord; then, the Tenant shall be in default.

Upon such default, the Landlord may terminate this Lease and re-enter and resume possession of the Premises. Upon such termination, the Tenant shall be responsible for reasonable expenses incurred by termination occasioned by Tenant's default, and the Tenant shall pay the remainder of the Lease Term; provided, however, that the amounts reduced by the amount of rents, if any, received from replacement all such payments all obligations of Tenant to Landlord under this Lease shall cease. Landlord shall use its best efforts to promptly obtain replacement tenants at a fair rental.

Section 8.02: Landlord's Default.

If Landlord fails to:

- a) Take reasonable action within ten (10) calendar days of receipt of written notice from Tenant requesting Landlord to remedy Landlord's failure to perform any of the terms, covenants and conditions as described in this Lease; or
- b) Conform to the Lease provisions and is otherwise in breach of Landlord's obligations hereunder and shall not have cured such failure within fifteen (15) calendar days following receipt of written notice from Tenant; then, Landlord shall be in default.

Upon such default, the Tenant may terminate this Lease. In such event and upon vacation by Tenant, Landlord shall be responsible for all reasonable expenses, including temporary storage, incurred by Tenant. In addition, upon such termination occasioned by Landlord's default and upon vacation of the Premises by the Tenant, the Landlord shall pay the Tenant as damages the difference between the rents required to obtain replacement premises during the remainder of the Lease Term if such replacement rents are higher than the rents herein. Upon tender of all such payments, all obligations of Landlord to Tenant under this Lease shall cease.

Section 8.03: Termination of Lease.

If the Landlord, at its sole discretion, determines at any time that the Property has become unsuitable for the intended use, or that there are other circumstances that negatively affect the lease of subject property, then Landlord shall give ninety (90) day written notice to Tenant advising of such unsuitability and electing to terminate this Lease at the end of said 90-day period. Provision of such notice shall not be considered an event of default on the part of the Landlord, even if such notice is issued in response to a request for repairs or maintenance by the Tenant.

**ARTICLE 9
ASSIGNMENT AND SUBLETTING/RENTAL**

Section 9.01: Covenant Not to Assign or Sublet Without Consent.

Tenant covenants that it will not rent, lease or otherwise allow occupancy of the premises to any third party without written consent of the Landlord, which will not be unreasonably denied.

**ARTICLE 10
HAZARDOUS SUBSTANCES**

Section 10.01: Hazardous Substances.

- a) Neither Tenant, nor any permitted assignee, subtenant, licensee or other person or entity acting at the direction or with the consent of Tenant shall manufacture, treat, use, store or dispose of any unlawful quantity or concentration of a Hazardous Substance on or from the Premises, or any part thereof, unless the manufacturing, treatment, use, storage, disposal, or release of such hazardous substance is approved in writing by Landlord. Notwithstanding the above, Tenant may locate up to two locked medical waste containers outside of and adjacent to the leased premises. Such containers are to be maintained in accordance with appropriate regulatory standards.
- b) The term "Hazardous Substance" shall mean any waste, substance or material (i) identified in Section 101 (14) of the Comprehensive Environmental Response, Compensation and Liability Act of 1980, as the same may be amended from time to time ("CERCLA"); or (ii) determined to be hazardous, toxic, a pollutant or contaminant under Federal, State or Local law, rule, regulation or judicial or administrative order or decision, as the same may be amended from time to time.

**ARTICLE 11
MISCELLANEOUS**

Section 11.01: Severability.

In the event any provision of the Lease is held invalid or unenforceable by any court of competent jurisdiction, such holding will not invalidate or render unenforceable any other provision hereof.

Section 11.02: Execution in Counterparts.

This Lease may be executed in several counterparts, each of which will be an original and all of which will constitute but one and the same instrument.

Section 11.03: Captions.

The captions and headings in this Lease are for convenience only and do not define, limit, or describe the scope or intent of any Articles or Sections of the Lease.

Section 11.04: Effect of Failure to Insist on Strict Compliance.

The failure of either party to insist upon strict performance of any provision of this Lease shall not be construed as a waiver of such provision on any subsequent occasion.

Section 11.05: Choice of Law and Venue.

This Lease shall be construed according to the laws of the State of Florida. Venue for any legal or administrative action arising under this Lease shall lie exclusively in St. Johns County, Florida.

Section 11.06: Notice.

Any notice required to be sent according to provisions of this Lease shall be sent to the addresses set forth in Section 1.01.

Section 11.07: Not-for-Profit Status.

Tenant represents that it is a qualified 501(c)(3) non-profit corporation under Section 501(c)(3) of the Internal Revenue Code and shall remain a 501(c)(3) non-profit corporation for the term of the Lease.

**ARTICLE 12
RADON GAS**

Section 12.01 Radon Gas.

Radon is a naturally occurring radioactive gas that, when it has accumulated in a building in sufficient quantities, may present health risks to persons who are exposed to it over a period of time. Levels of radon that exceed federal and state guidelines have been found in buildings in Florida. Additional information regarding radon and radon testing may be obtained from your county public health unit. (Section 404.056(5), F.S.)

IN WITNESS WHEREOF, the parties hereto have executed this Lease under Seal as of the day and year first above written.

Witness

Print: Jason M. Carras

Witness

Print: Bruce Tustin

Tenant:

CREEKS ATHLETIC ASSOCIATION, INC.

By: Robert Meloy

Print: Robert Meloy

Title: President

Landlord:

ST. JOHNS COUNTY, FLORIDA, a political subdivision of the State of Florida.

Witness

Print: _____

Witness

Print: _____


BY: _____

Michael D. Wanchick
Its County Administrator


Legal Review

By: _____

Assistant County Attorney

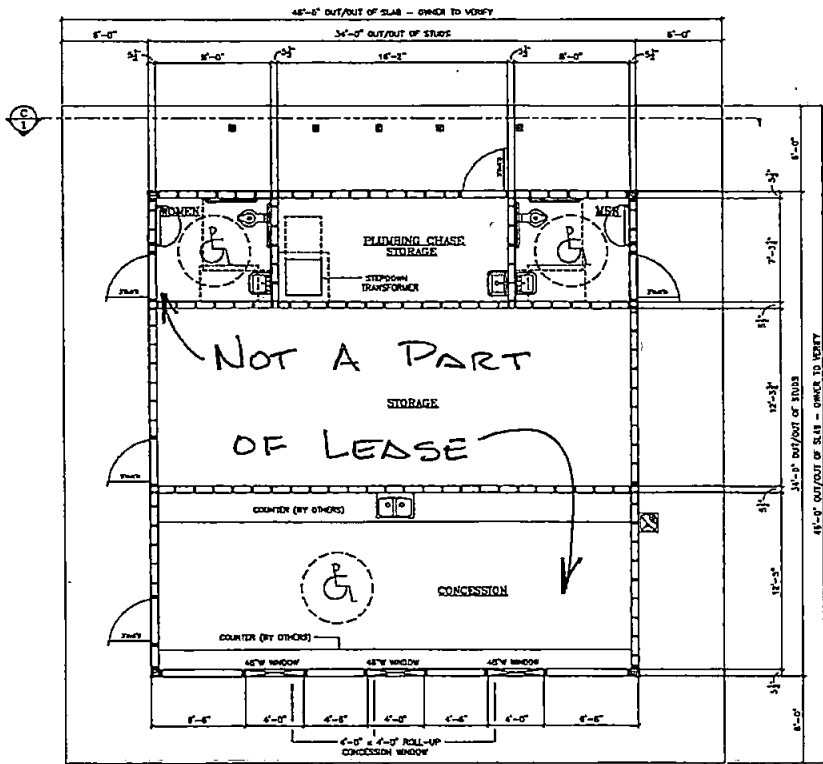



FIRST FLOOR
SCALE 1/4" = 1'-0"

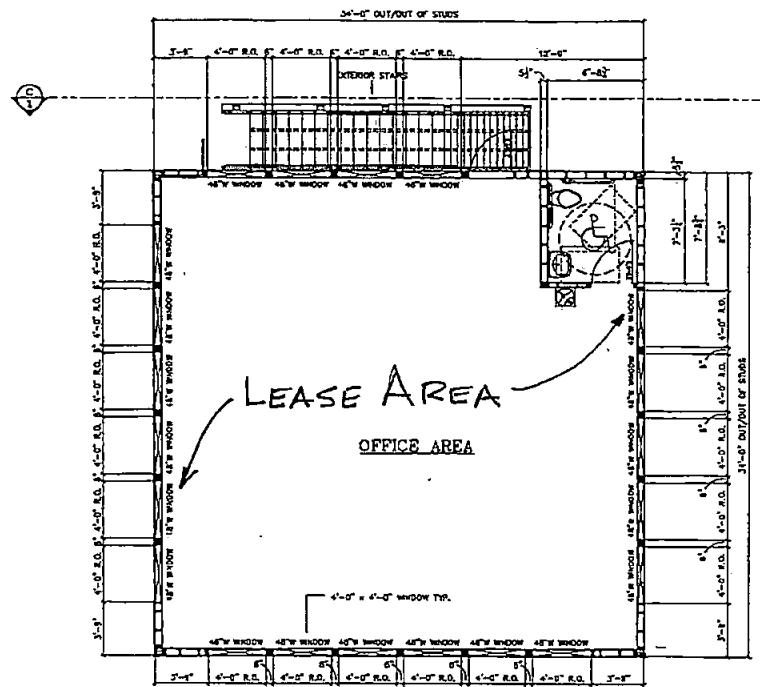
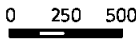


SECOND FLOOR
SCALE 1/4" = 1'-0"

EXHIBIT "A"
TO LEASE

RCP Shelters, Inc. Phone 772-288-3600			
Post Office Box 25 Stuart, FL 34995			
THIS DRAWING IS THE PROPERTY OF RCP SHELTERS, INC. AND IS TO BE USED ONLY FOR THE PROJECT AND SITE SPECIFICALLY IDENTIFIED HEREON. ANY REUSE OR REPRODUCTION OF THIS DRAWING WITHOUT THE WRITTEN PERMISSION OF RCP SHELTERS, INC. IS STRICTLY PROHIBITED.			
REVISIONS		ARCHITECT PARK ST. JOHNS COUNTY, FL	
NO.	DATE	BY	
1			CC-34-04-2STORY-2F-C-0F
2			
3			
4			
5			

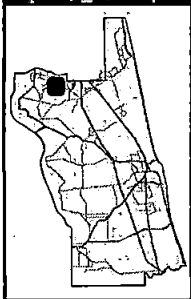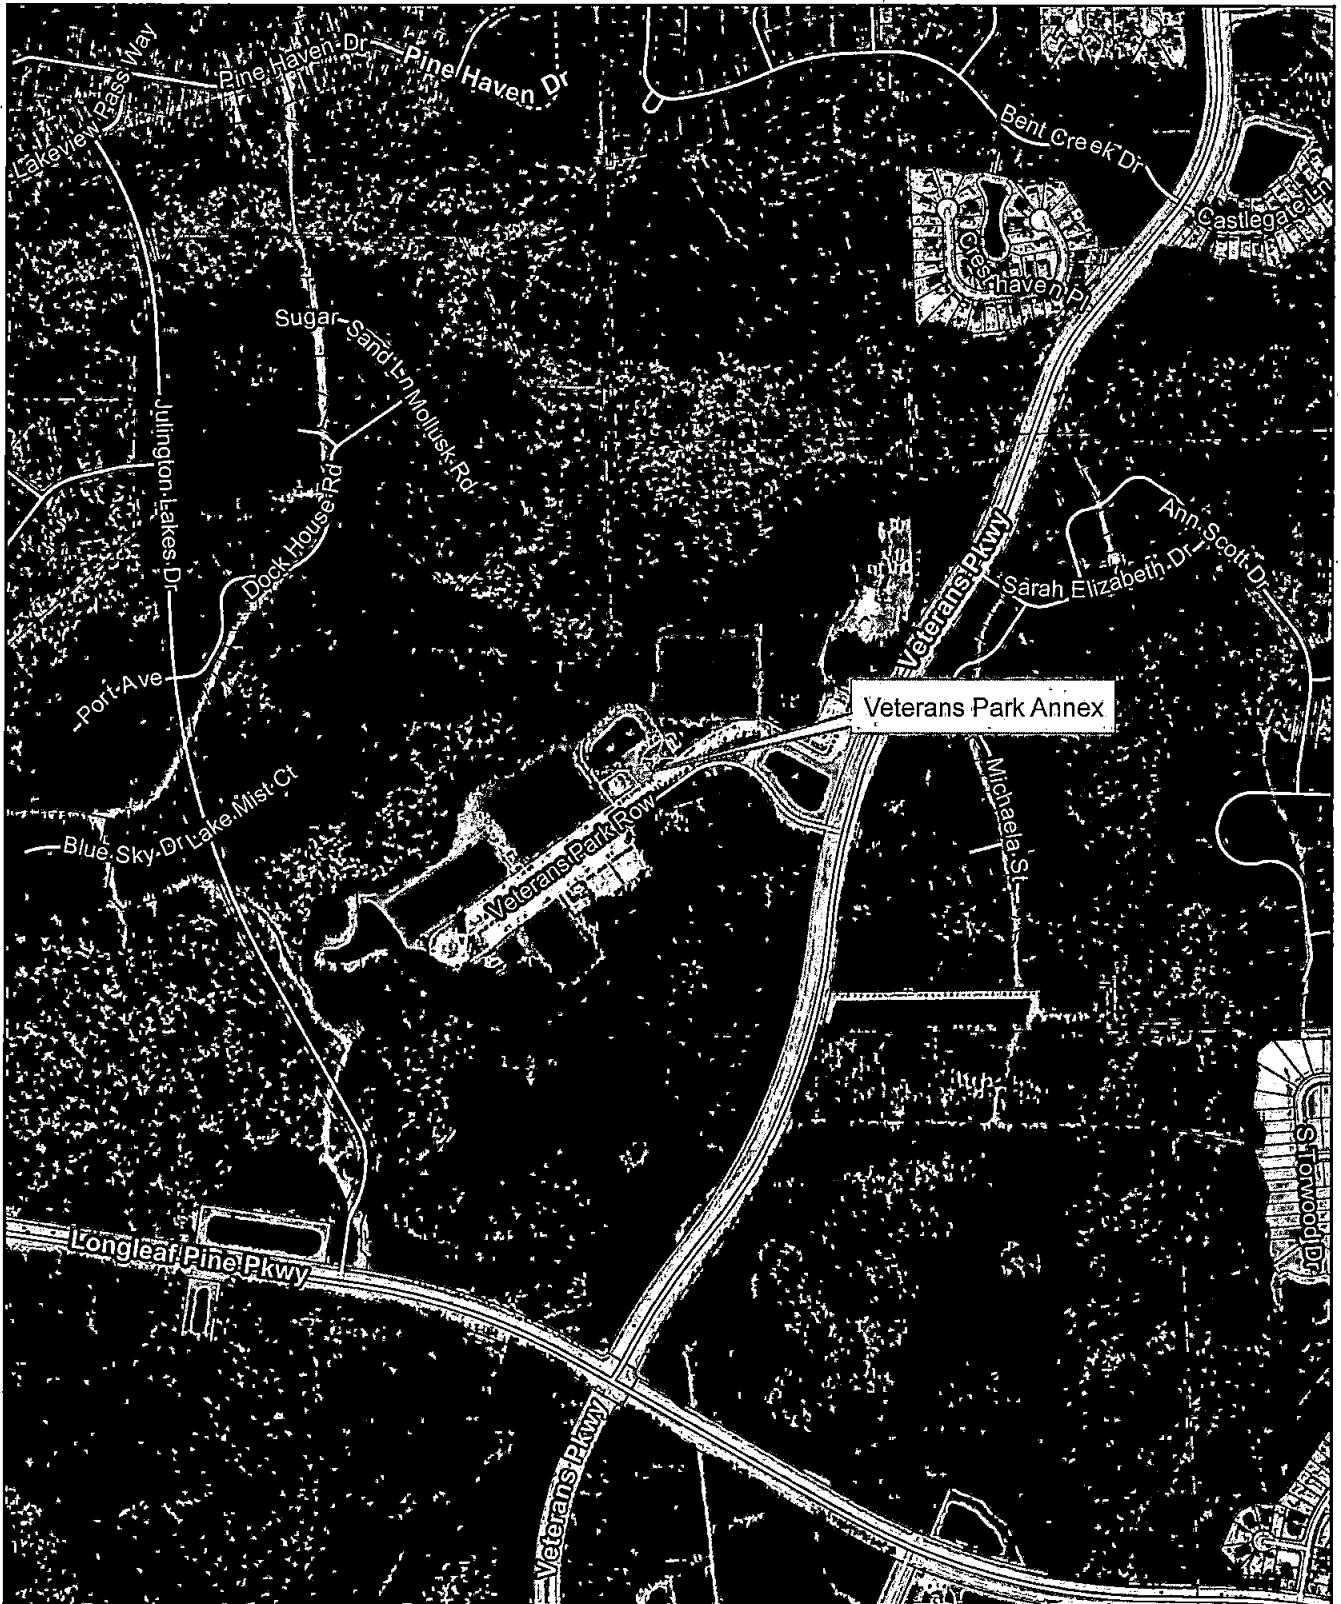


 2013 Aerial Imagery

 Feet
 November 1, 2019

Lease Agreement
Creeks Athletic Association, Inc.

Land Management
 Systems
 Real Estate
 Division
 (904) 209-0764
Disclaimer:
 This map is for reference use only.
 Data provided are derived from multiple
 sources with varying levels of accuracy.
 The St. Johns County Real Estate
 Division disclaims all responsibility
 for the accuracy or completeness
 of the data shown hereon.

